


EĞİTİM BİNASI A BLOK ZEMİN KAT

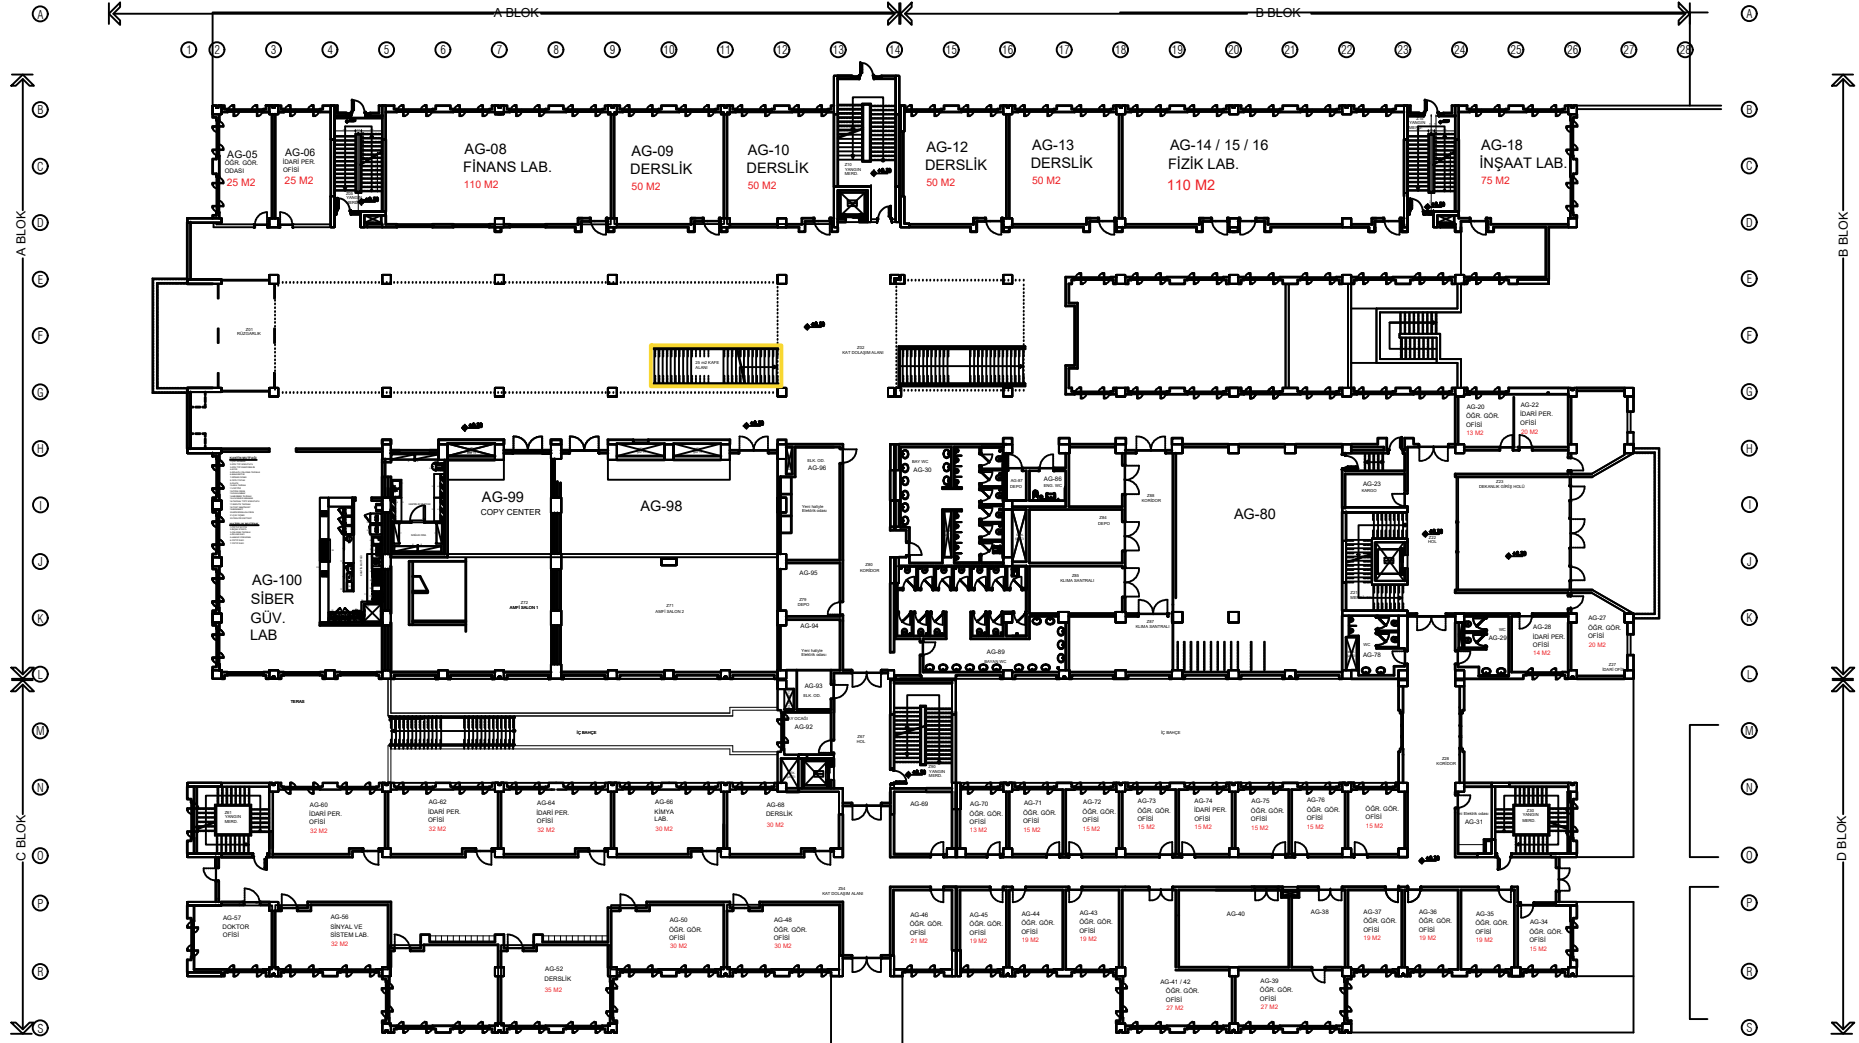

PROJE ADI	ABU. İKTİSADİ İD. BİL. FAK. BİNASI ZEMİN KAT YANGIN TESİSAT PLANI	ÇİZEN	HALİL KESER	TARİH :	01.07.2012
		KONTROL	ÖZKAN LOKMAN	ÖLÇEK :	1 / 100
PROJE NO	MK-YN-003	ONAY	ÖZKAN LOKMAN		



ANTALYA BİLİM
ÜNİVERSİTESİ